

LMS<sup>A</sup>

LEDDY MAYTUM STACY ARCHITECTS

677 HARRISON STREET  
SAN FRANCISCO CA 94107  
T 415 495 1700  
F 415 495 1717

PROJECT

CULVER GRADUATE CENTER FOR THE ARTS  
UNIVERSITY OF CALIFORNIA, RIVERSIDE

3834-3850 MAIN STREET  
RIVERSIDE, CALIFORNIA 92522

REVISION/DATE

DATE: 03.17.05

JOB No: 0423


SHEET TITLE

PROPOSED  
BASEMENT  
PLAN


SHEET No


ADMINISTRATIVE DRAFT

25 APRIL 2005

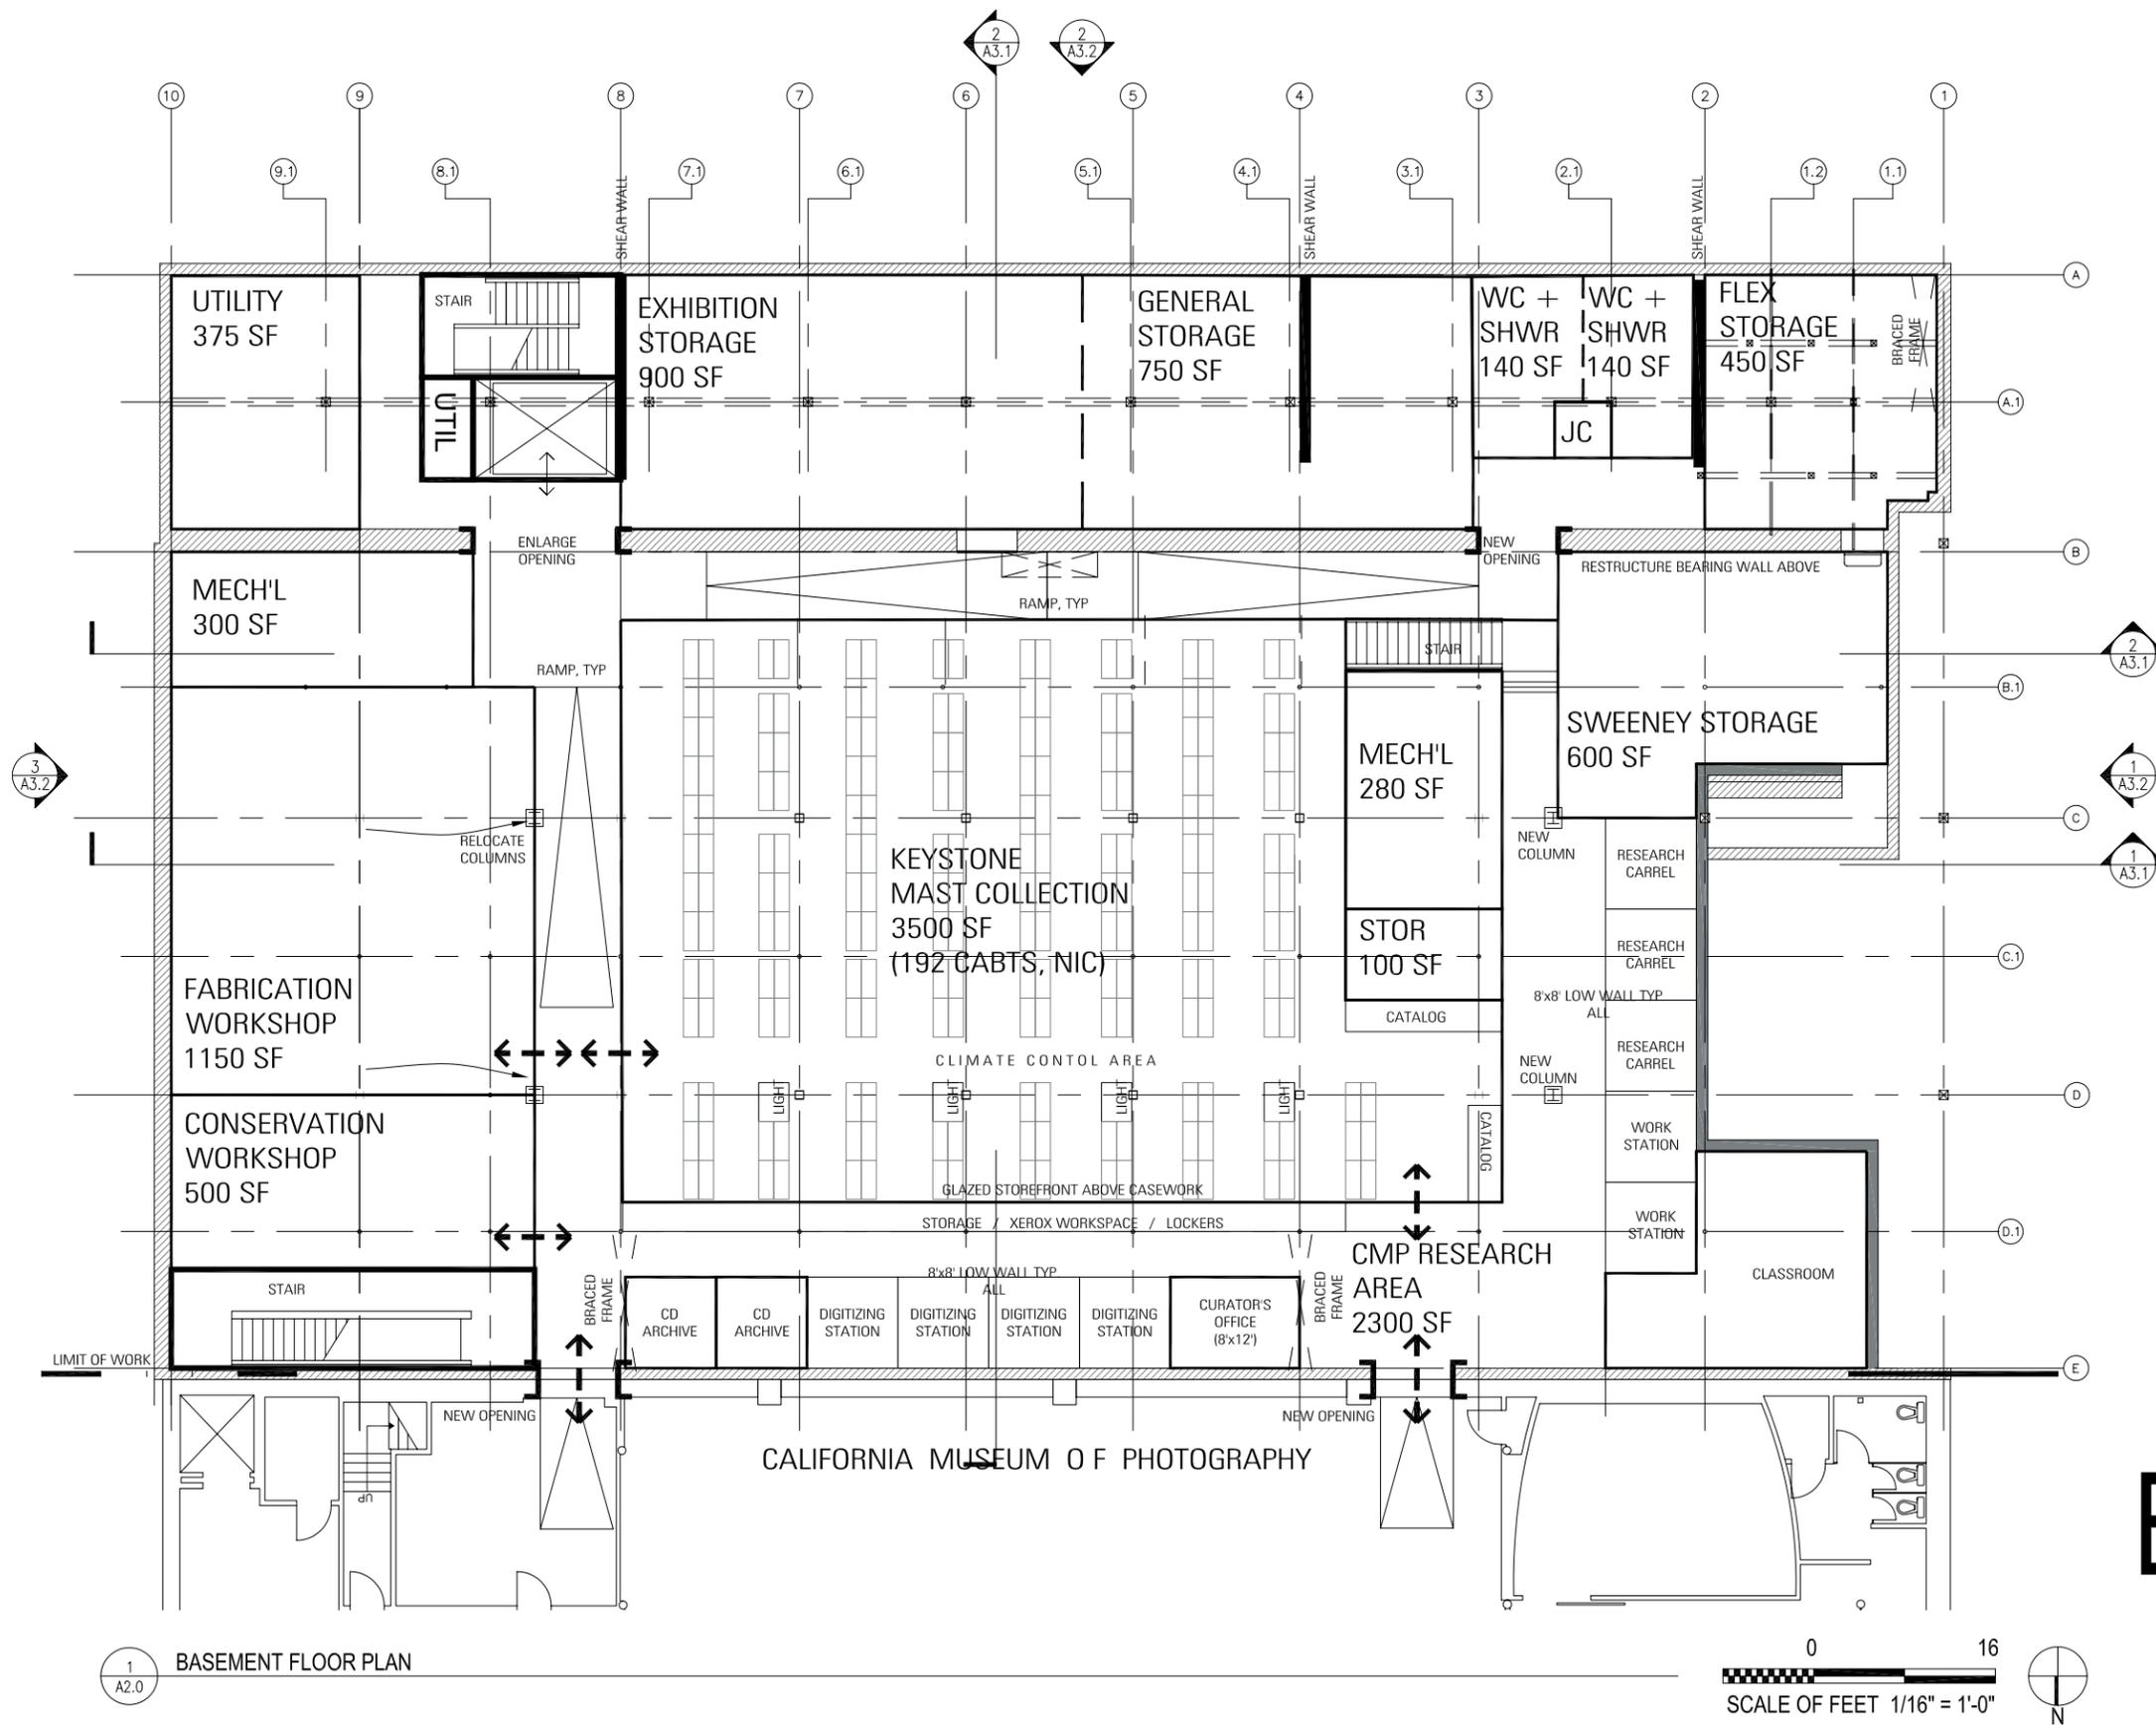


1 BASEMENT FLOOR PLAN  
A2.0

 

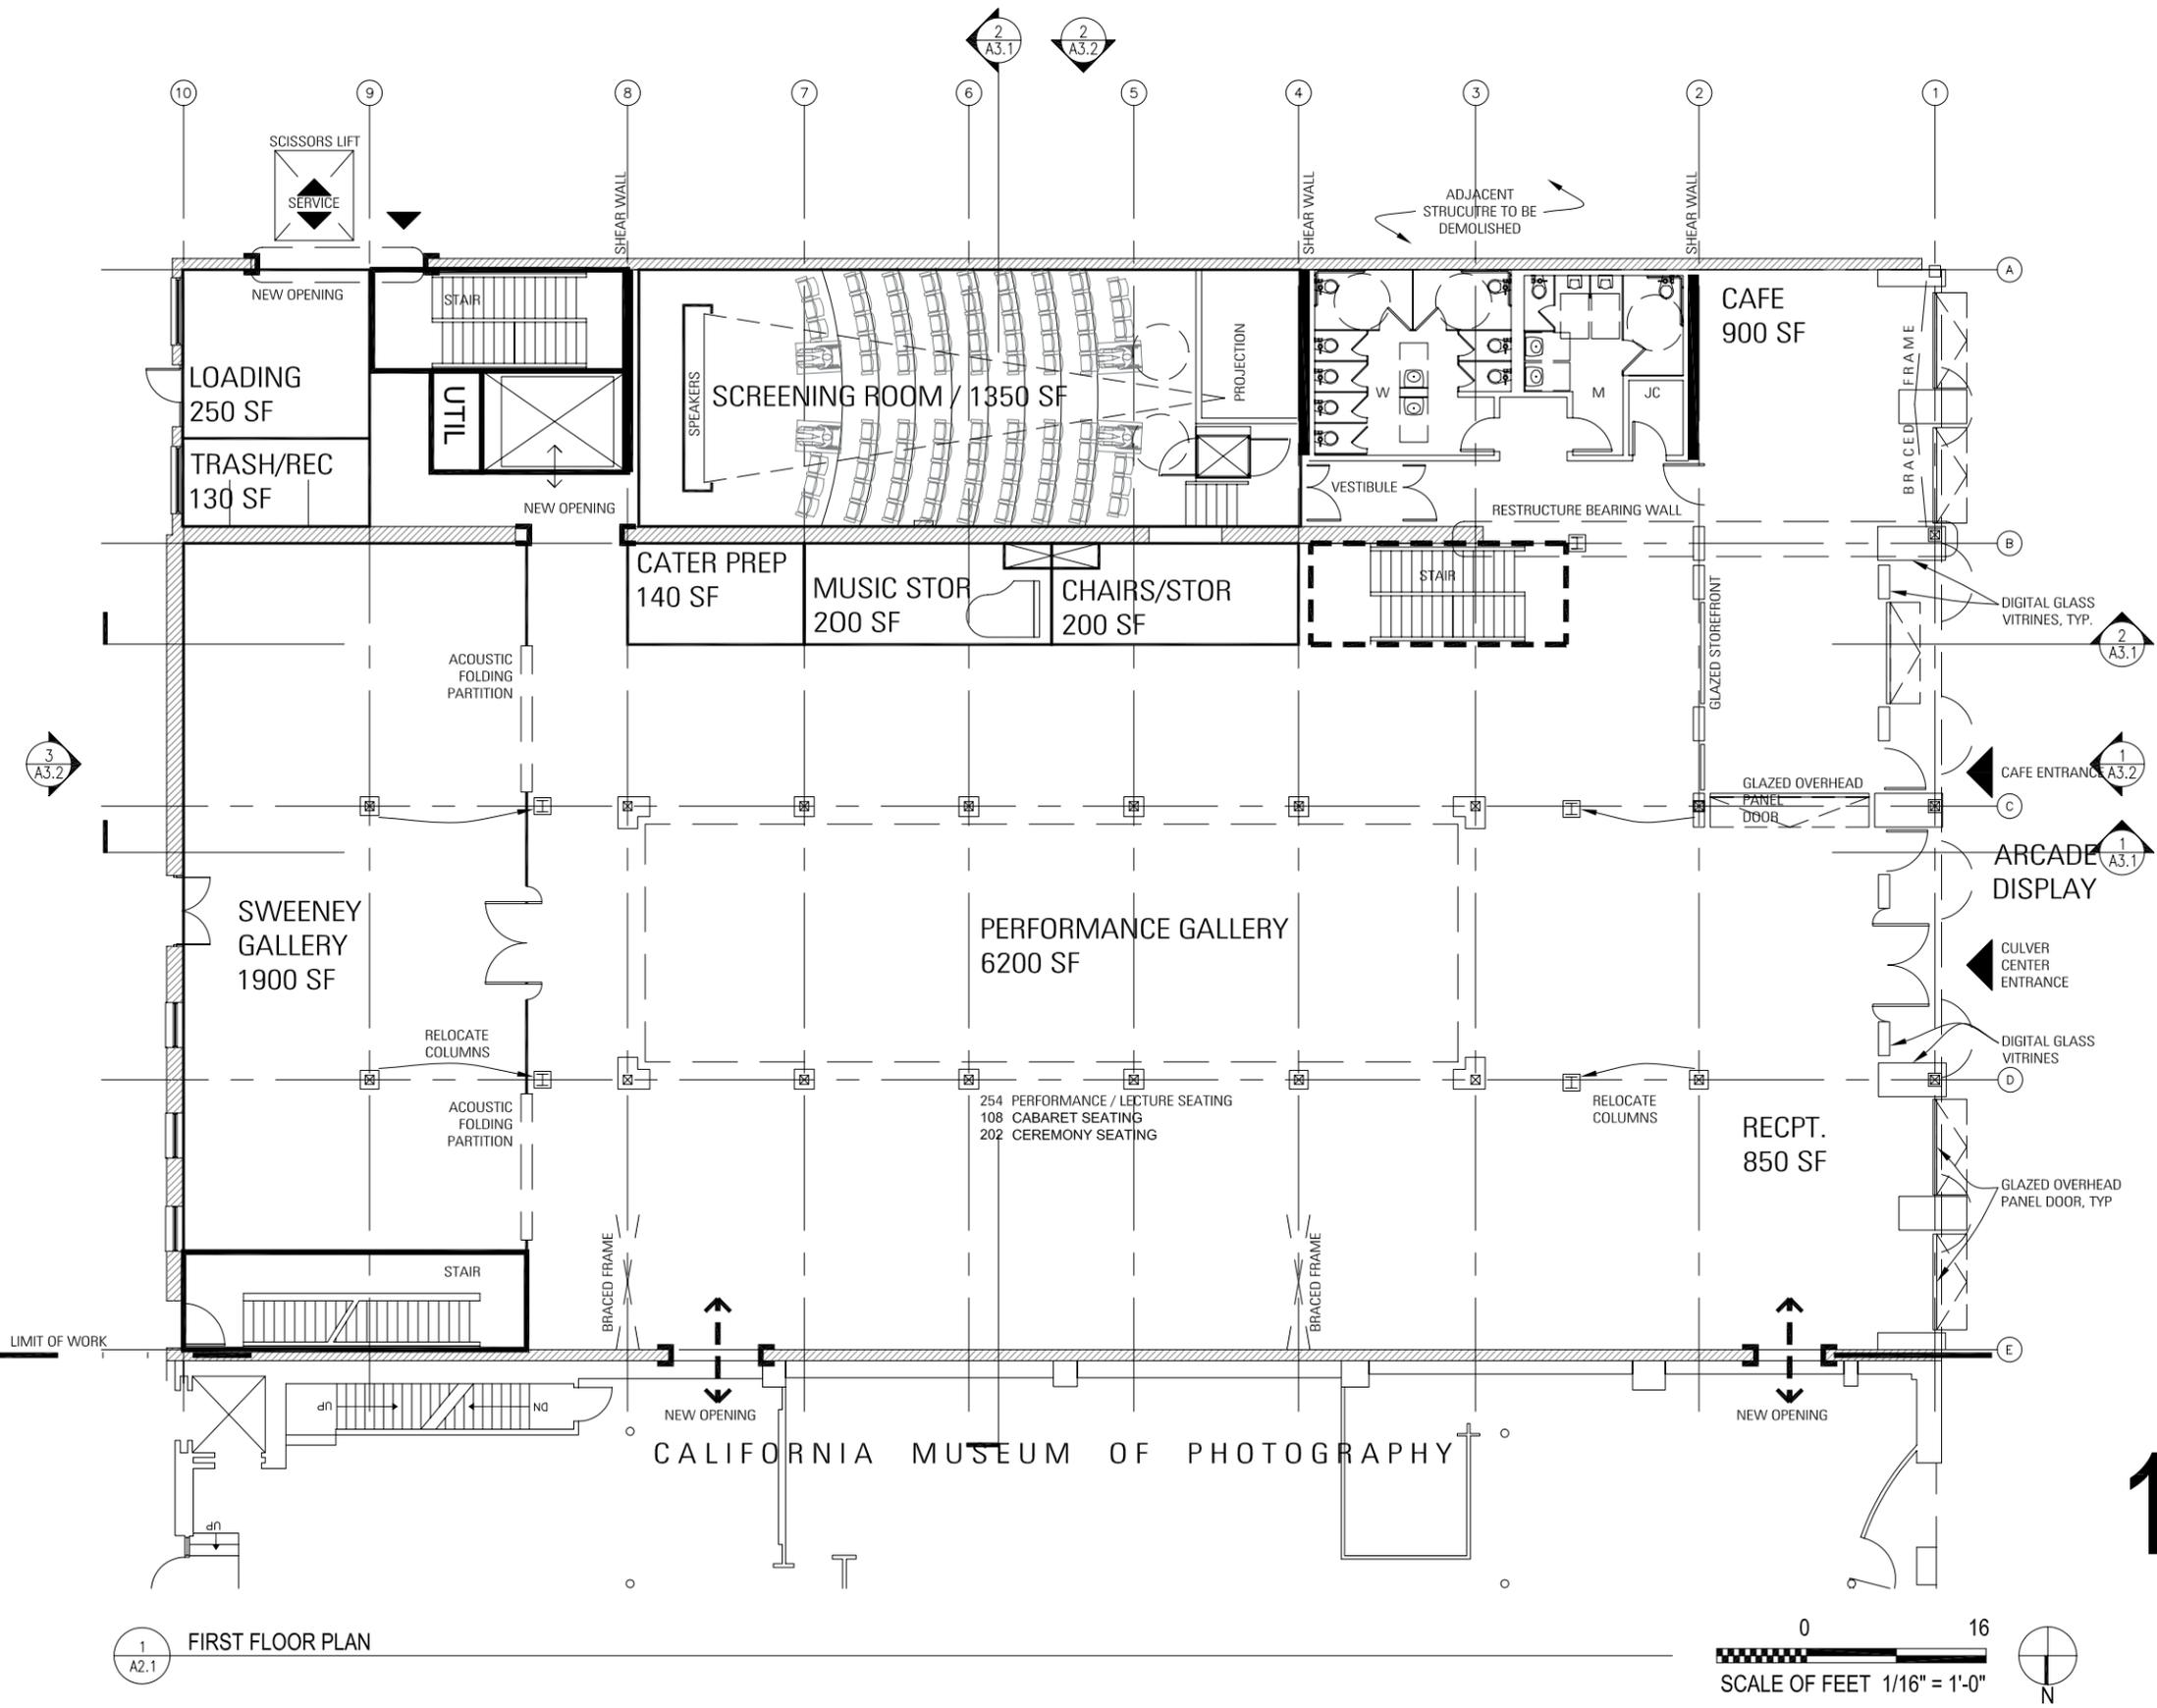

1 A2.1 FIRST FLOOR PLAN

 

1

**LMS<sup>A</sup>**

LEDDY MAYTUM STACY ARCHITECTS  
 677 HARRISON STREET  
 SAN FRANCISCO CA 94107  
 T 415 495 1700  
 F 415 495 1717

**PROJECT**

CULVER GRADUATE CENTER FOR THE ARTS  
 UNIVERSITY OF CALIFORNIA, RIVERSIDE

3834-3850 MAIN STREET  
 RIVERSIDE, CALIFORNIA 92522

**REVISION/DATE**

DATE: 03.17.05  
 JOB No: 0423

**SHEET TITLE**

PROPOSED  
 FIRST FLOOR  
 PLAN

**SHEET No**

LMS<sup>A</sup>

LEDDY MAYTUM STACY ARCHITECTS

677 HARRISON STREET  
SAN FRANCISCO CA 94107  
T 415 495 1700  
F 415 495 1717

PROJECT

CULVER GRADUATE CENTER FOR THE ARTS  
UNIVERSITY OF CALIFORNIA, RIVERSIDE

3834-3850 MAIN STREET  
RIVERSIDE, CALIFORNIA 92522

REVISION/DATE

DATE: 03.17.05


JOB No: 0423

SHEET TITLE


PROPOSED  
SECOND FLOOR  
PLAN

SHEET No

ADMINISTRATIVE DRAFT  
25 APRIL 2005

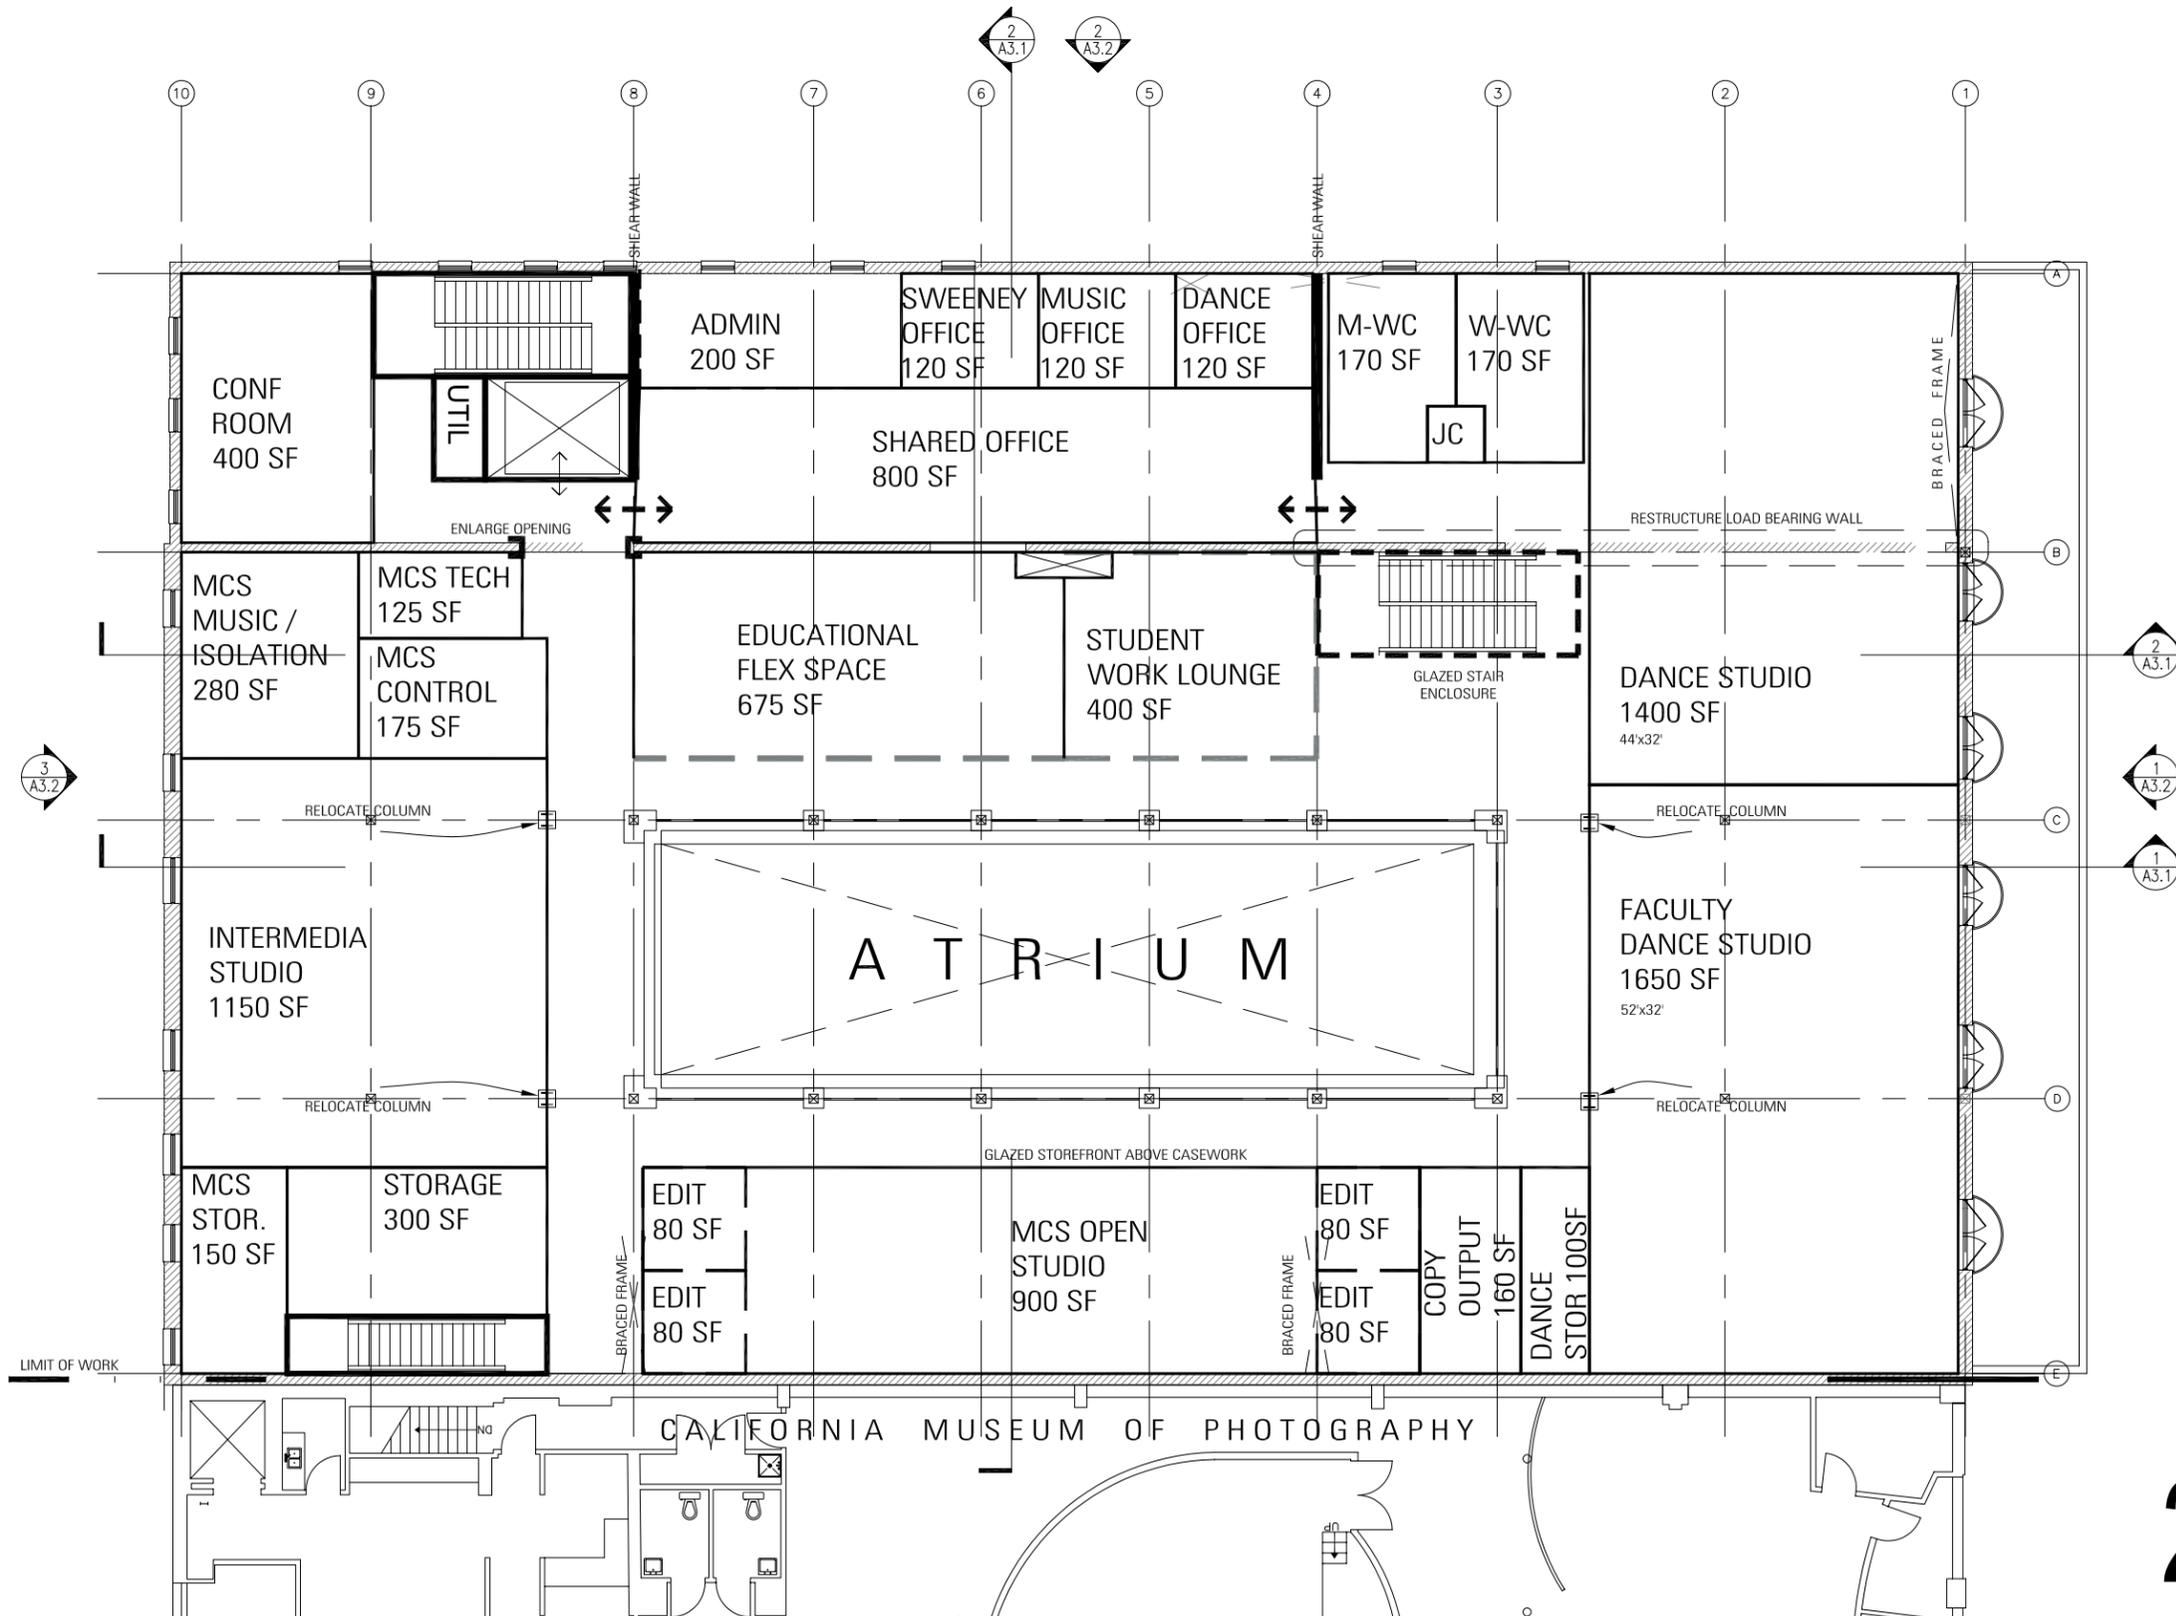

1  
A2.2  
SECOND FLOOR PLAN

 

2

**PROJECT**

CULVER GRADUATE CENTER FOR THE ARTS  
UNIVERSITY OF CALIFORNIA, RIVERSIDE

3834-3850 MAIN STREET  
RIVERSIDE, CALIFORNIA 92522

**REVISION/DATE**

DATE: 03.17.05


JOB No: 0423

**SHEET TITLE**


PROPOSED  
ROOF PLAN

**SHEET No**


ADMINISTRATIVE DRAFT  
25 APRIL 2005

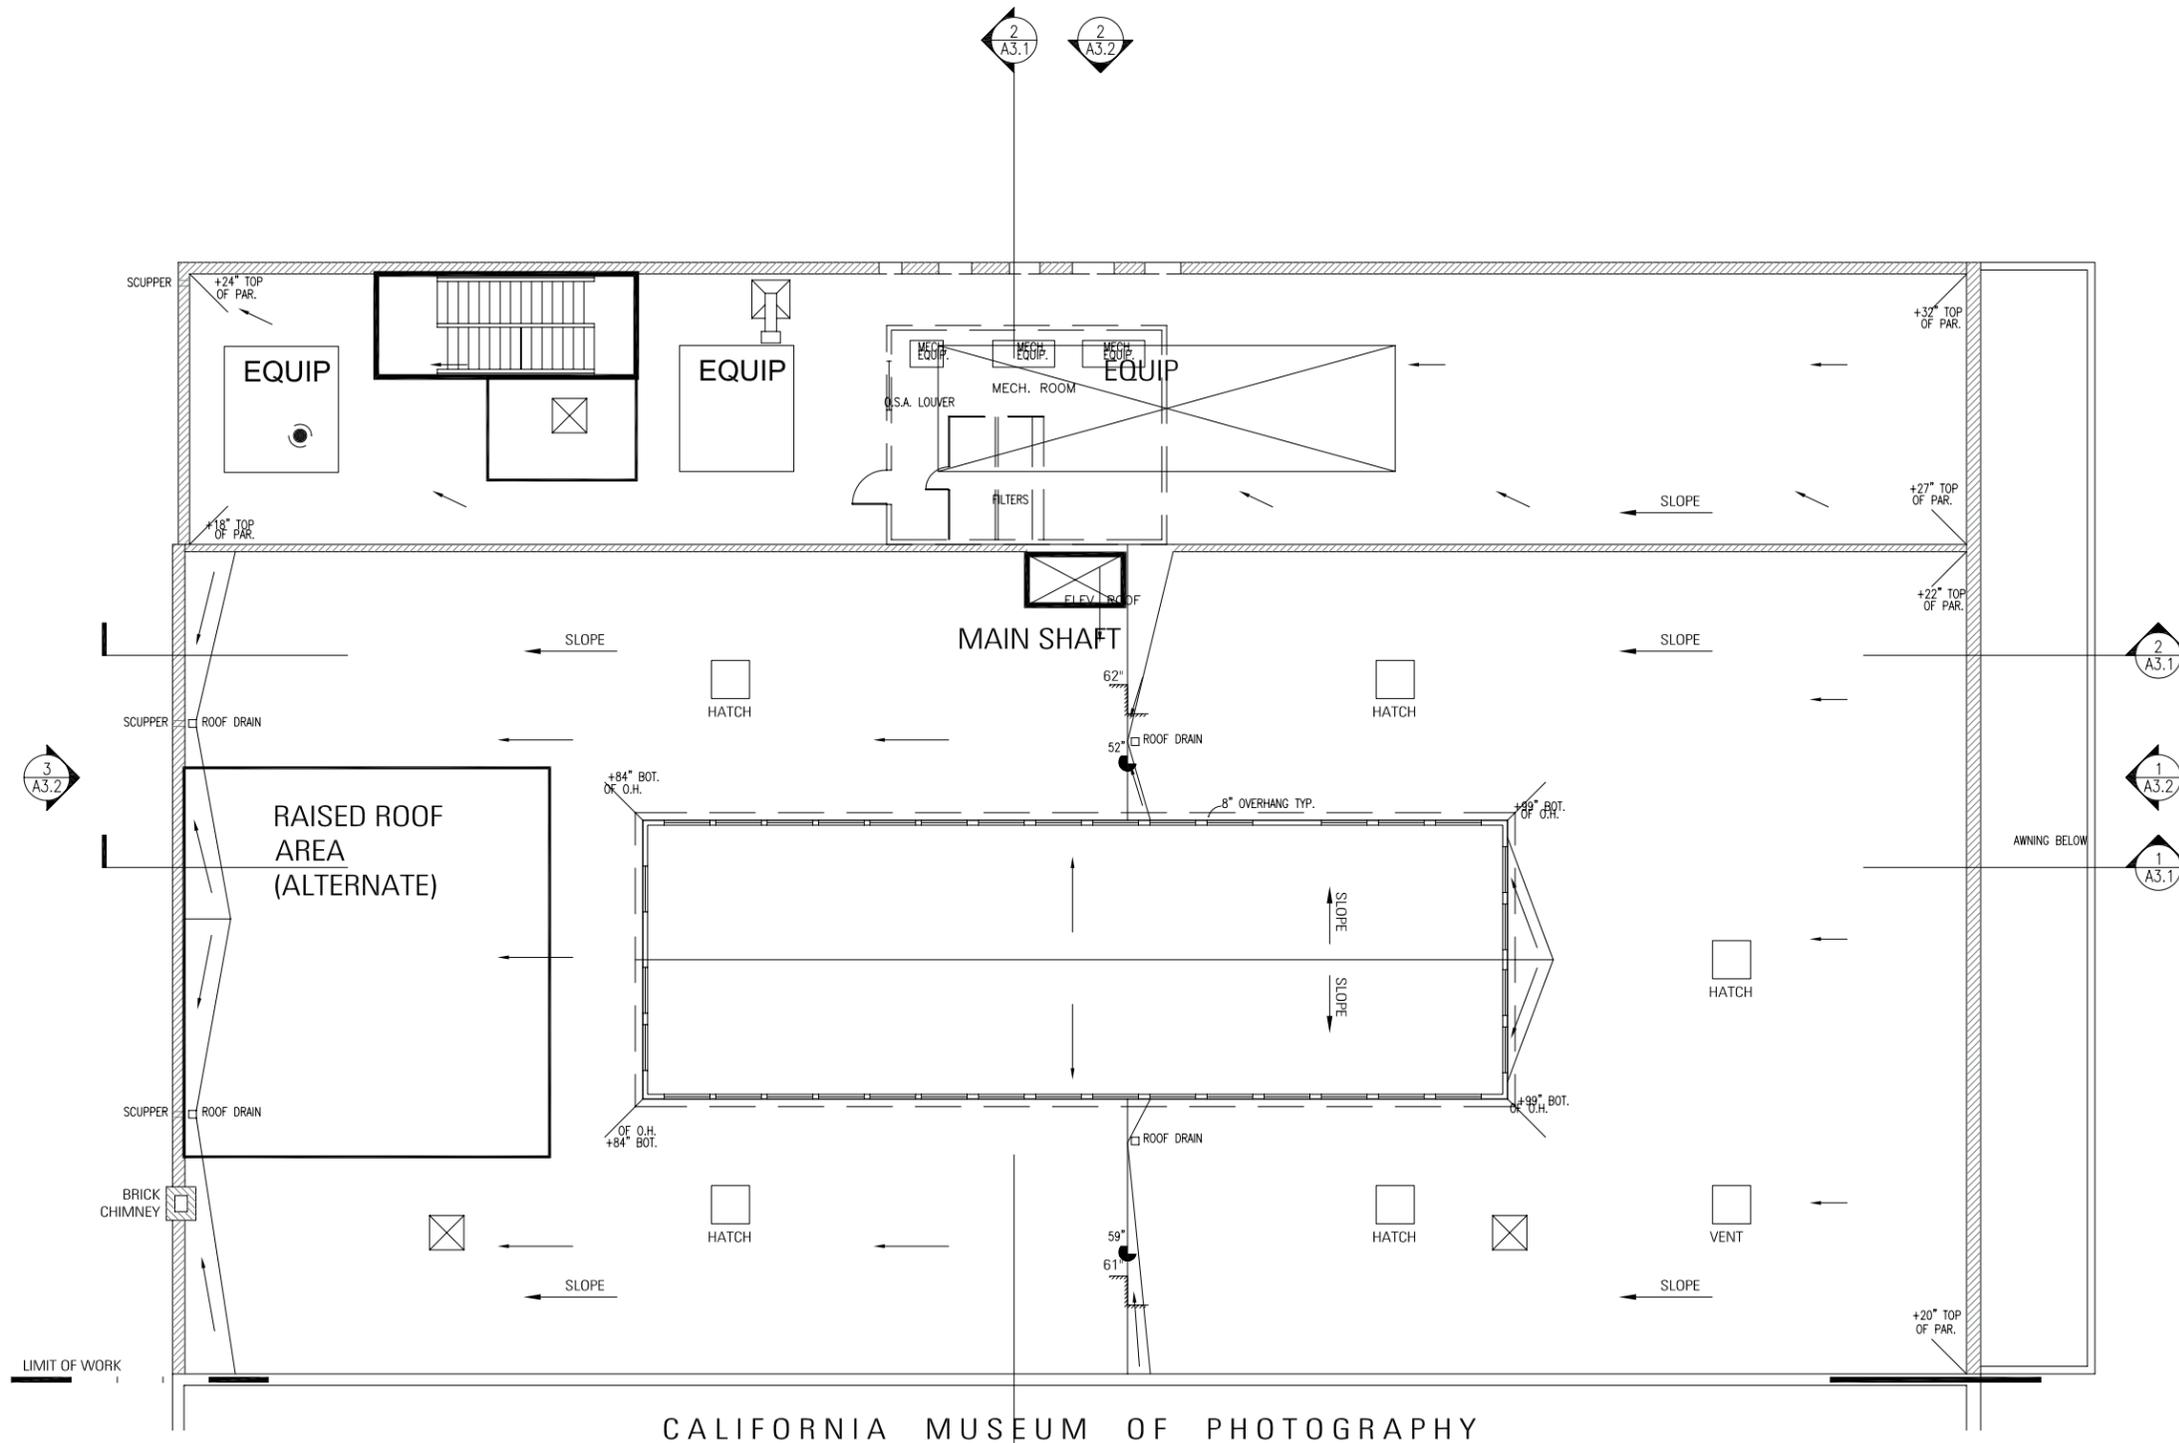

1 A2.3 ROOF PLAN

 


**R**

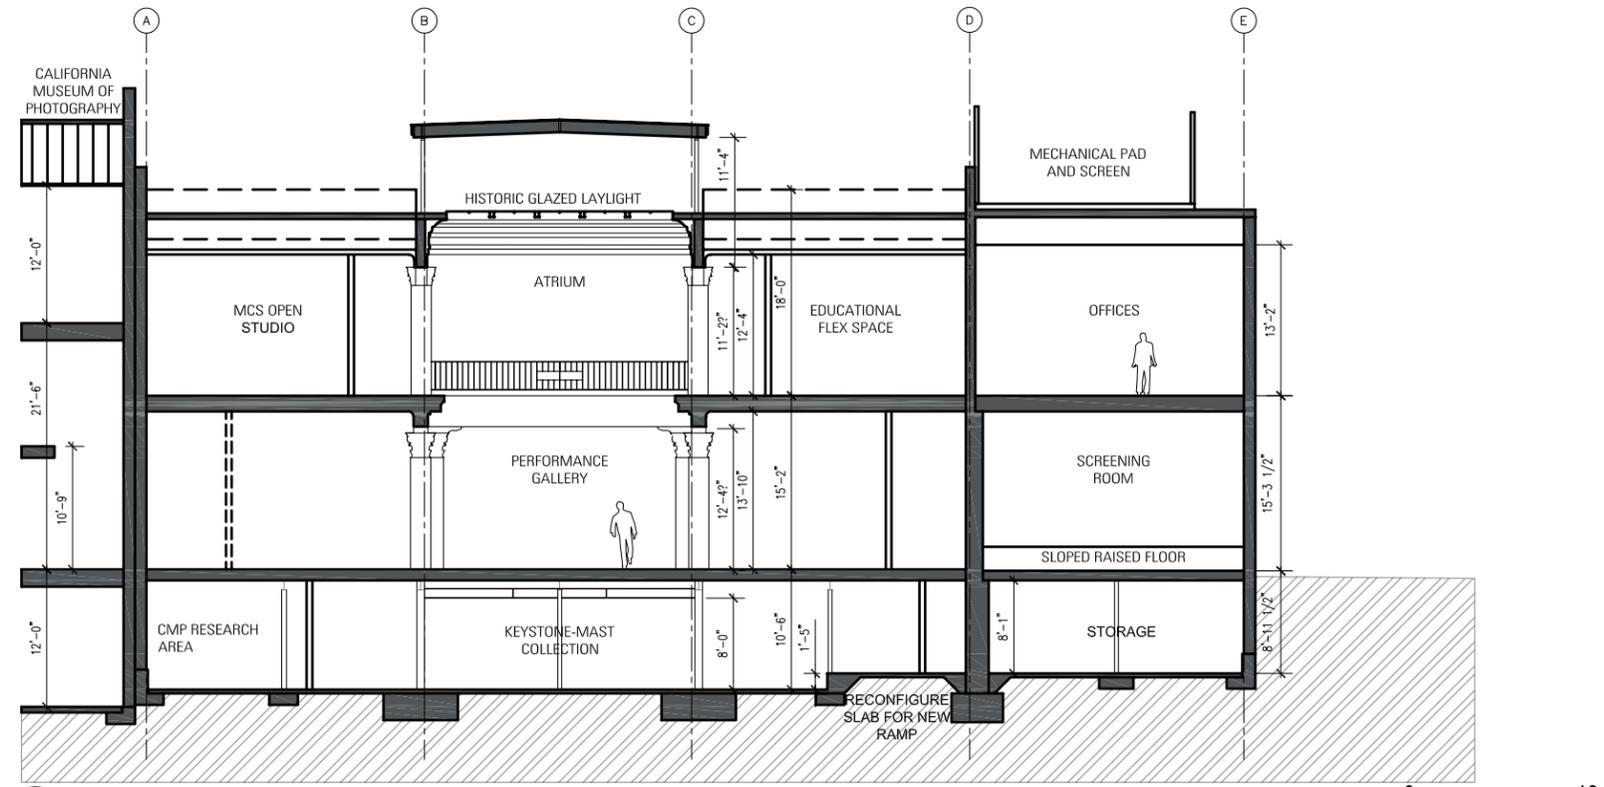

1 NORTH / SOUTH BUILDING SECTION

0 16  
SCALE OF FEET 1/16" = 1'-0"

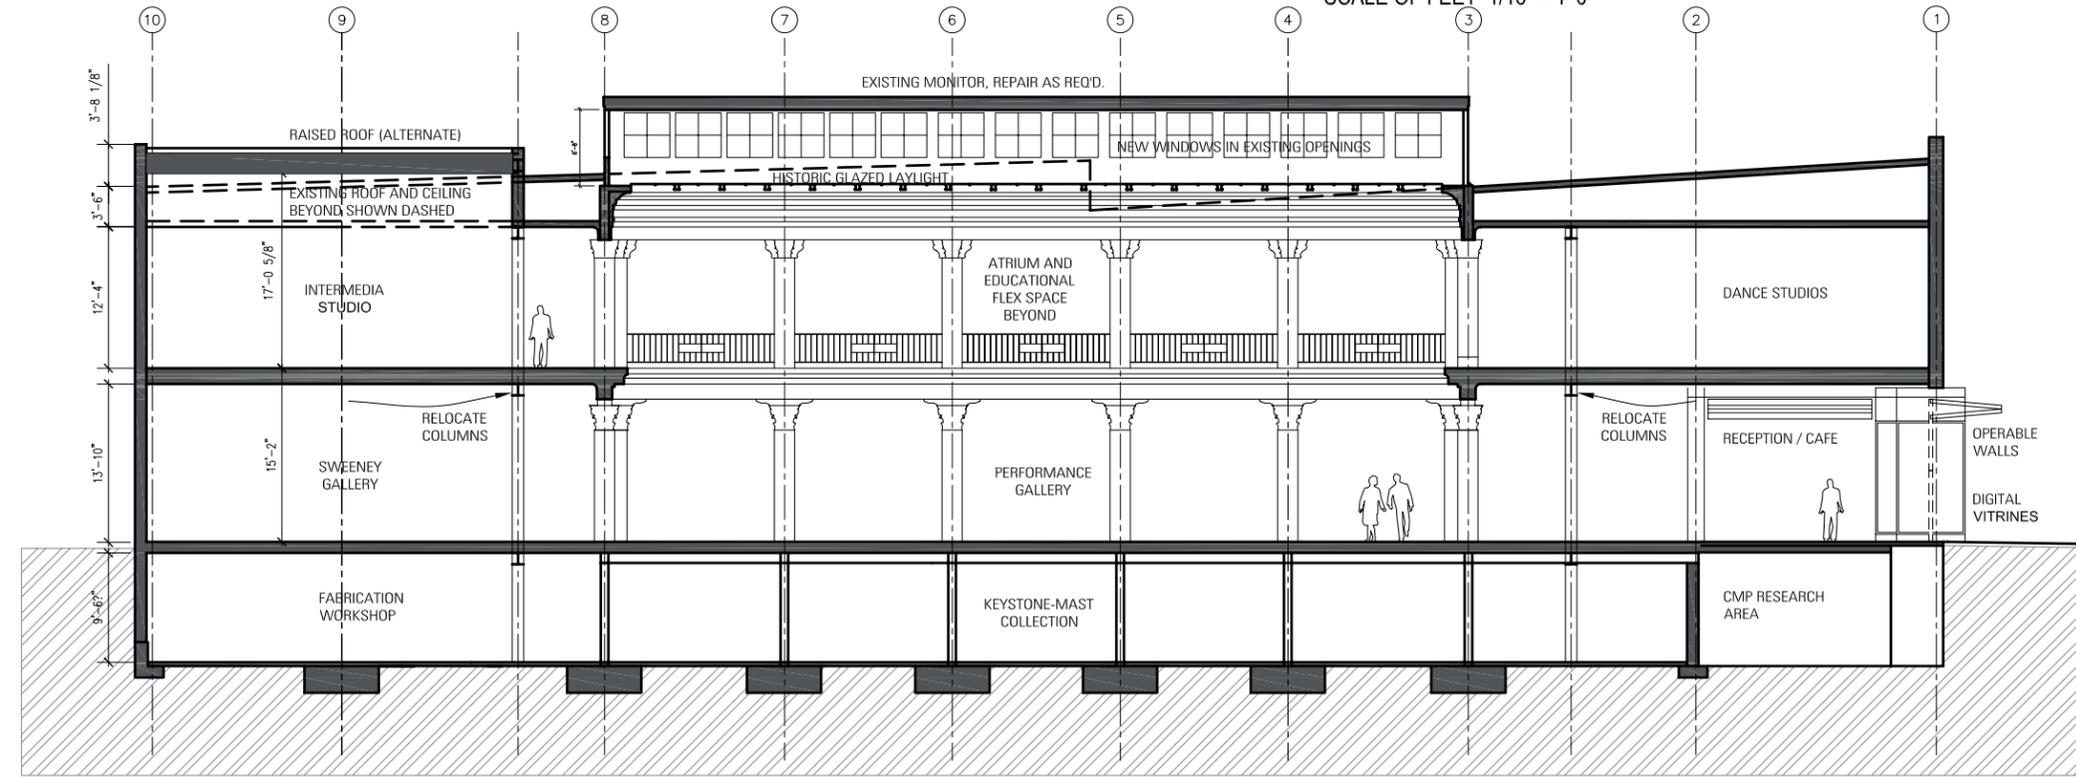

2 EAST / WEST BUILDING SECTION

0 16  
SCALE OF FEET 1/16" = 1'-0"