


Exhibit G -UC Riverside - Pierce Hall Building Rennovation

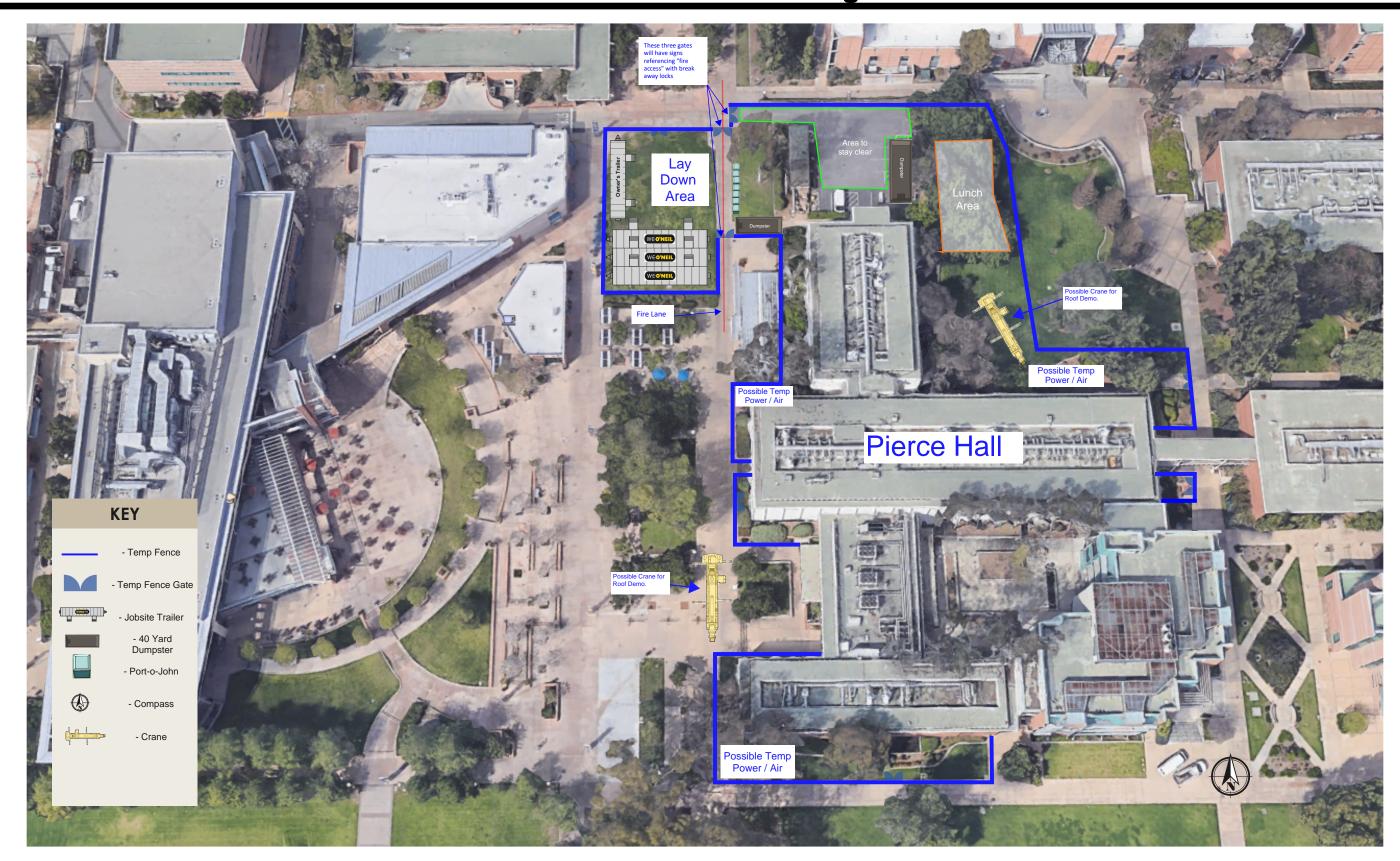


Site Logistics Plan

UC RUNIVERSITY OF CALIFORNIA

Page 1 of 6



Exhibit G -UC Riverside - Pierce Hall Building Rennovation

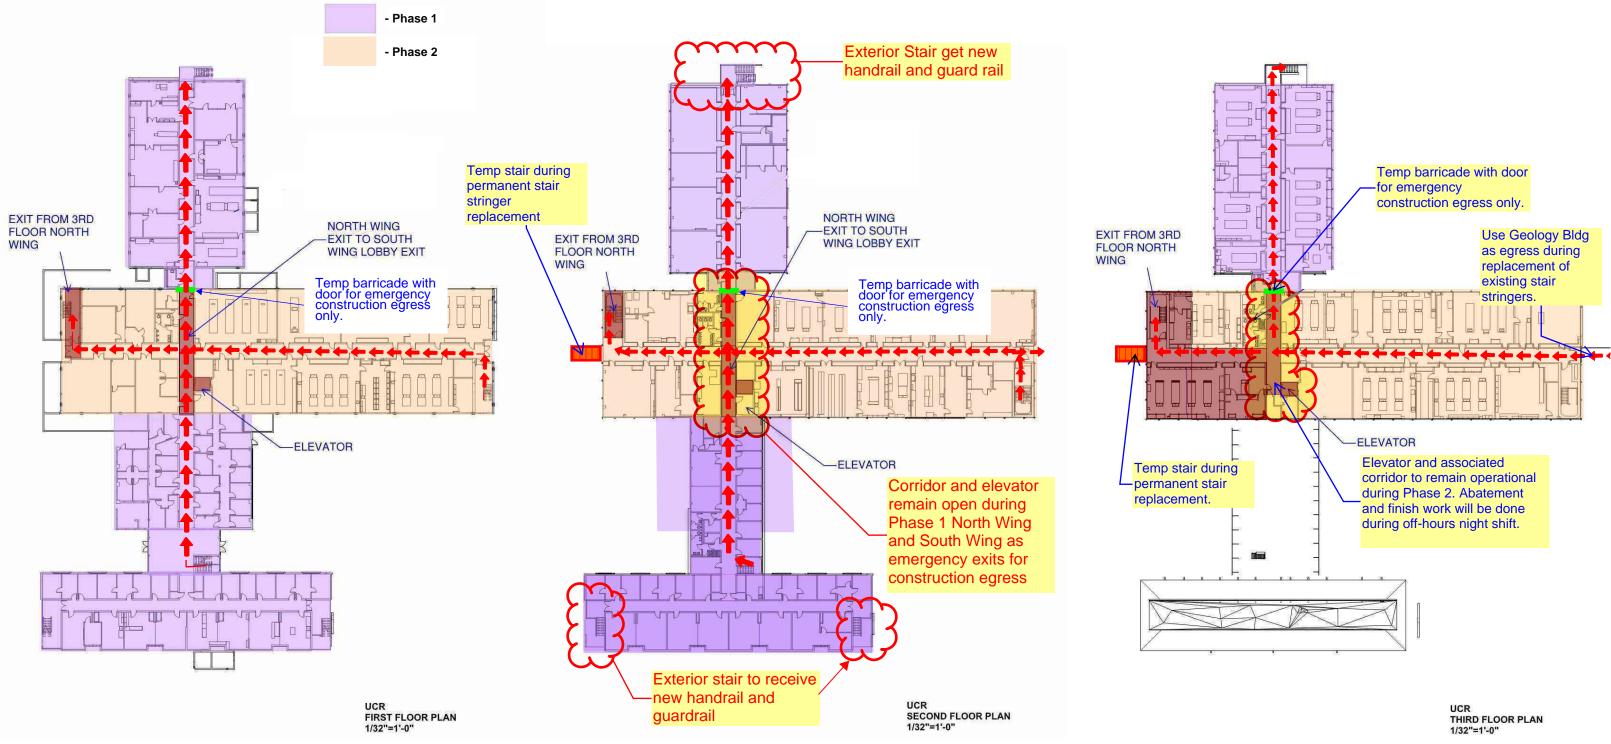


Phasing

UC RUNIVERSITY OF CALIFORNIA





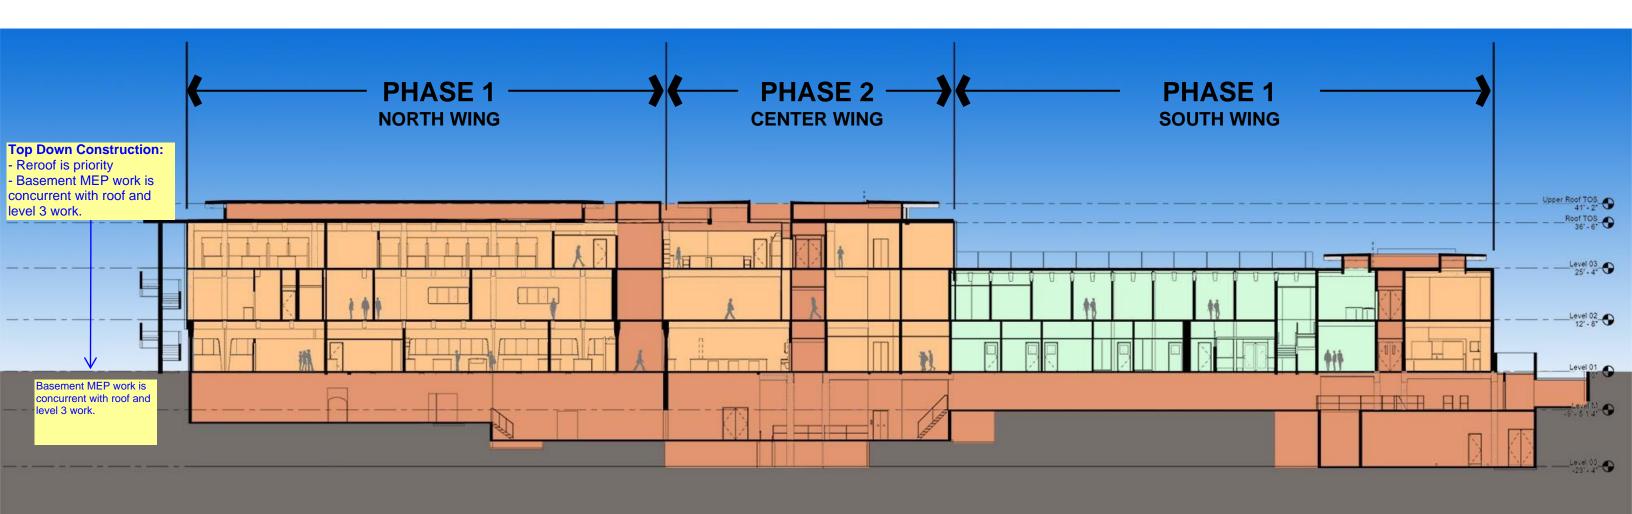


Phasing Plan



Page 5 of 6



Exhibit G -UC Riverside - Pierce Hall Building Rennovation

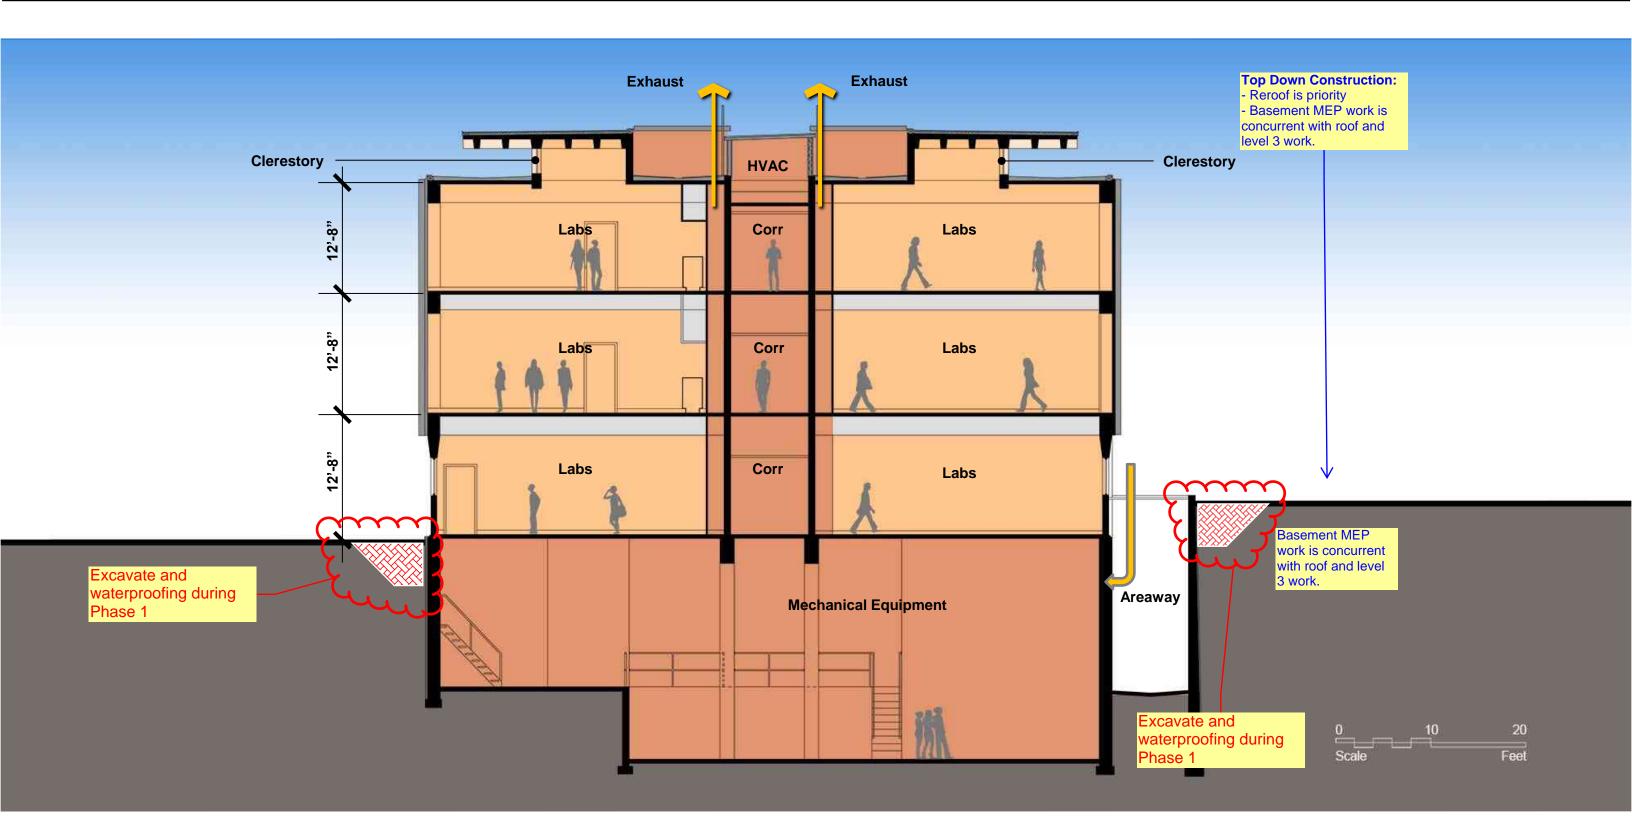

Shell & Core Scope

UC RUNIVERSITY OF CALIFORNIA

